


CONCEPTUAL PLAN

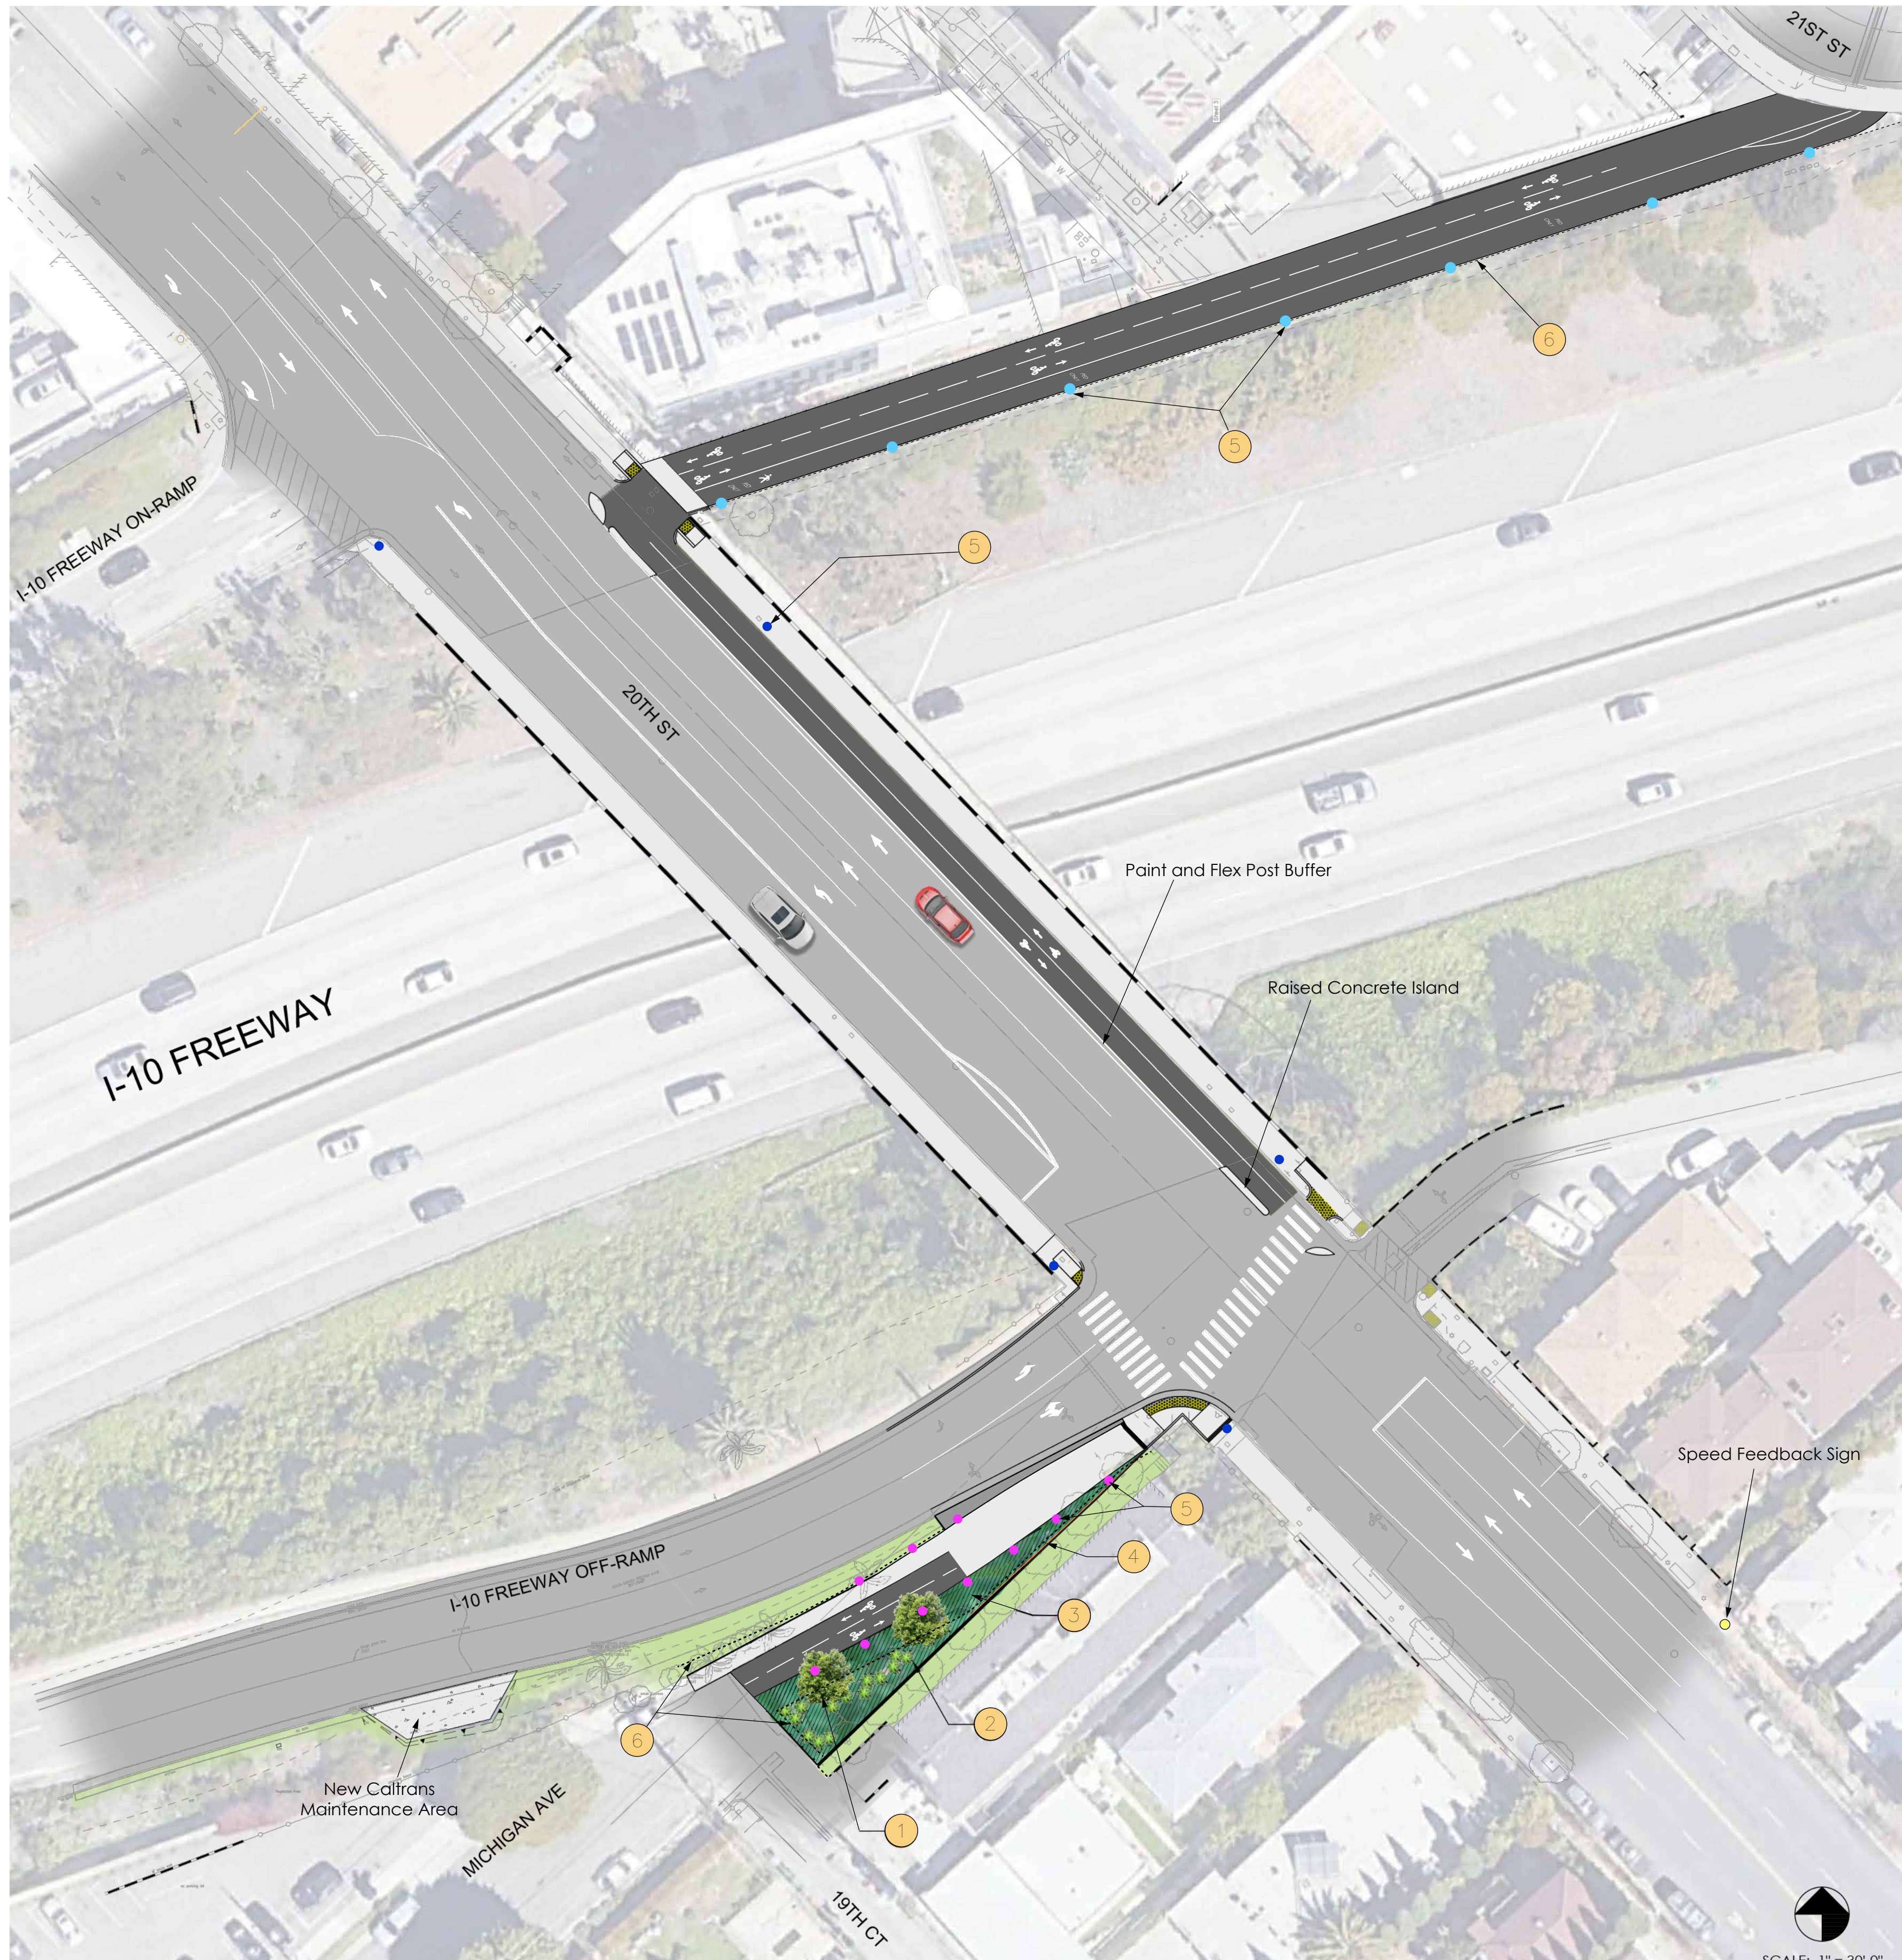

- | | | | | | |
|---|---|---|--|---|----------------------------|
| 1 | TREES
<i>Lophostemon confertus</i> (Brisbane box) | 4 | VINES*
<i>Distictus buccinatoria</i> (Orange Trumpet Vine)
*Self climbing or along green screen | 6 | FENCE
Wire fence |
| 2 | SHRUBS
<i>Agave attenuata</i> (Fox tail) | 5 | LIGHTING
Light Column Bollard | | |
| 3 | GROUNDCOVERS
<i>Senecio mandraliscae</i> (Blue chalksticks) | | Standard Pedestrian Light Poles | | |
| | | | Upgrade Existing Light Fixture to LED | | |

PLANT IMAGES



Lophostemon confertus (Brisbane box)



Agave attenuata (Fox tail)



Senecio mandraliscae (Blue chalksticks)



Distictus buccinatoria (Orange Trumpet Vine)

LIGHTING



3.75' Light Column Bollards



14' Standard Pedestrian Light Poles

FENCING



Wire fence (height varies)

SPEED FEEDBACK SIGN



PROJECT AREA



20TH STREET BIKE AND PEDESTRIAN IMPROVEMENTS PROJECT

